



NORDUR

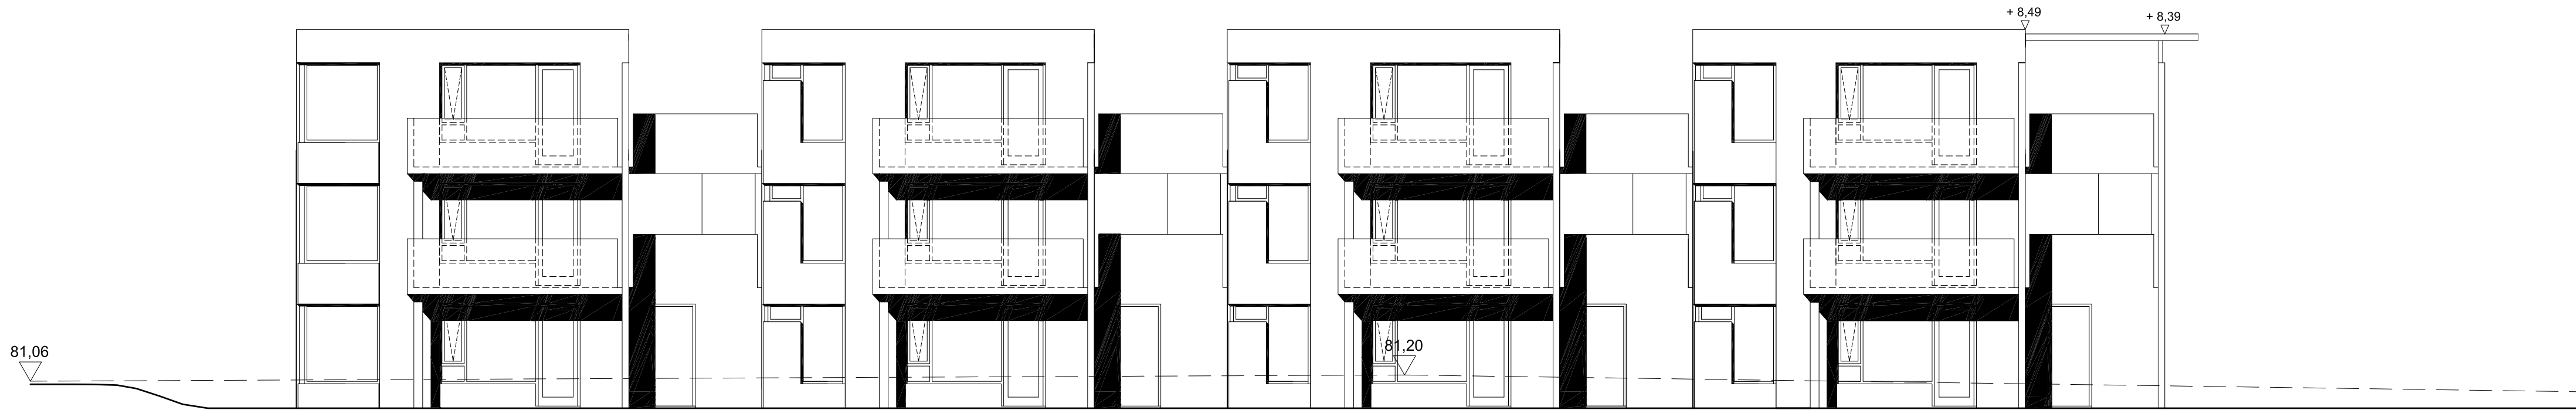

SÚÐUR

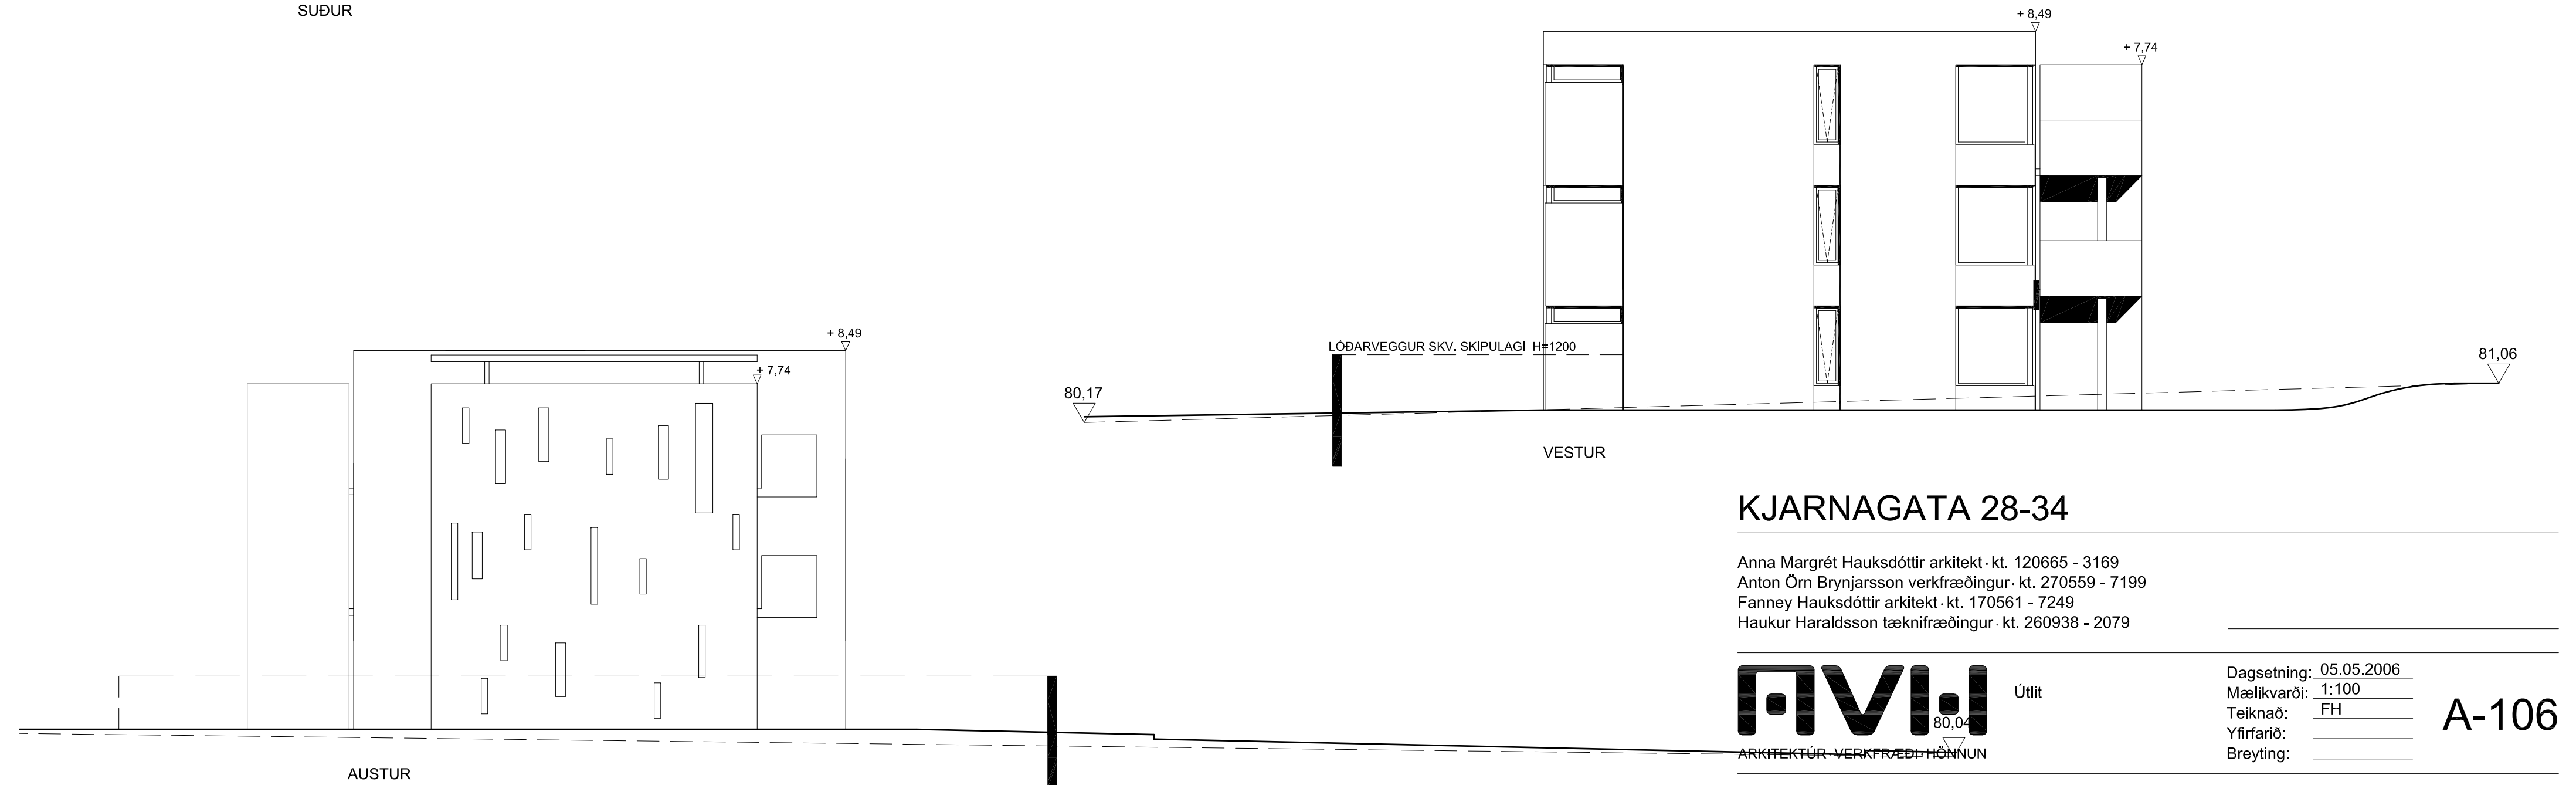

AUSTUR

KJARNAGATA 28-34

Anna Margrét Hauksdóttir arkitekt · kt. 120665 - 3169
 Anton Órn Brynjarsson verkfræðingur · kt. 270559 - 7199
 Fanney Hauksdóttir arkitekt · kt. 170561 - 7249
 Haukur Haraldsson tæknifræðingur · kt. 260938 - 2079



Útlit

Dagsetning: 05.05.2006
 Mælikvarði: 1:100
 Teiknað: FH
 Yfirarið: _____
 Breyting: _____

A-106